



Format
HOMES

Our plans, add your ideas.
Let's design a home for you.



South Australia's Best
Medium Home Builder



www.formathomes.com.au

GREENOCK



Living	122.86 m ²
Garage	21.89 m ²
Porch	4.22 m ²
TOTAL	148.97 m²
Width	8.99 m
Depth	18.95 m

NOT TO SCALE

SANTORINI



Living	135.28 m ²
Garage	21.71 m ²
Porch	1.56 m ²
TOTAL	158.55 m²

Width	8.99 m
Depth	20.87 m

NOT TO SCALE

ASHTON



Living	136.26 m ²
Garage	34.07 m ²
Alfresco	9.19 m ²
Porch	3.1 m ²
TOTAL	182.62 m²

Width	8.99 m
Depth	23.27 m

NOT TO SCALE

POSITANO



Living	157.35 m ²
Garage	36.69 m ²
Porch	1.5 m ²
TOTAL	195.45 m²

Width	11.49 m
Depth	20.15 m

NOT TO SCALE

MIAMI



Living	146.67 m ²
Garage	38.12 m ²
Alfresco	14.77 m ²
Portico	15.14 m ²
TOTAL	214.70 m²
Width	11.50 m
Depth	22.99 m

NOT TO SCALE

MCKINLAY



Living	133.47 m ²
Garage	39.46 m ²
Verandah	11.61 m ²
TOTAL	184.54 m²

Width	11.51 m
Depth	18.35 m

NOT TO SCALE


TUSCANA



Living	157.02 m ²
Garage	35.60 m ²
Alfresco	16.92 m ²
Porch	2.7 m ²
TOTAL	212.24 m²
Width	11.51 m
Depth	21.59 m

NOT TO SCALE

OREGON

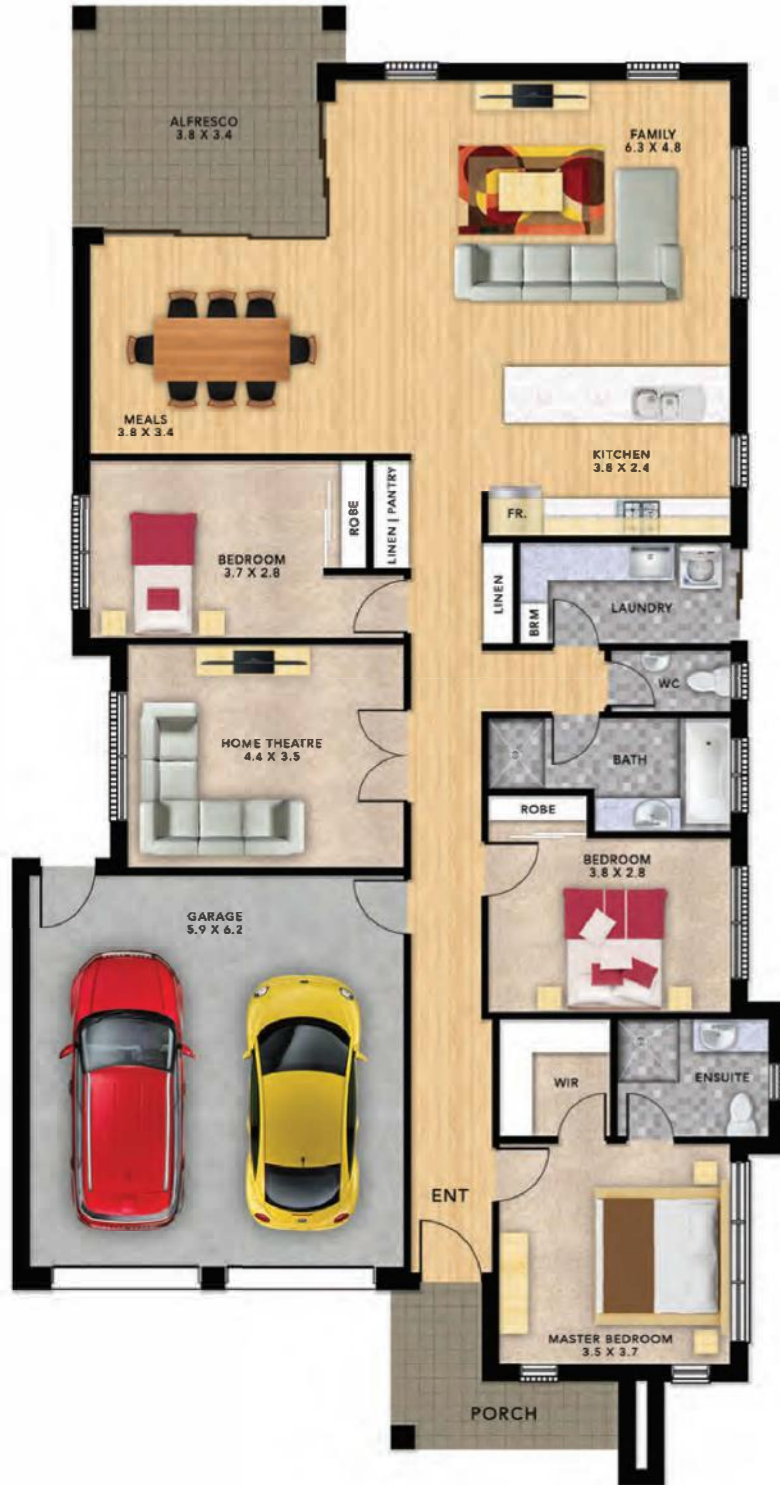

Living	170.05 m ²
Garage	39.35 m ²
Alfresco	13.84 m ²
Porch	7.15 m ²
TOTAL	230.39 m²

Width	12.23 m
Depth	23.45 m

NOT TO SCALE



 **Format**
HOMES





MICHIGAN



Living	173.80 m ²
Garage	36.55 m ²
Alfresco	12.97 m ²
Porch	4.14 m ²
TOTAL	227.46 m²
Width	11.46 m
Depth	22.91 m

NOT TO SCALE

LAWSON



Living	169.87 m ²
Garage	36.12 m ²
Alfresco	14.00 m ²
Porch	4.05 m ²
TOTAL	227.46 m²
Width	11.51 m
Depth	22.77 m

NOT TO SCALE

HAWKINS



Living	189.05 m ²
Garage	40.29 m ²
Alfresco	14.40 m ²
Porch	2.05 m ²
TOTAL	245.79 m²

Width	13.31 m
Depth	21.71 m

NOT TO SCALE

PORTSEA



Living	171.15 m ²
Garage	36.80 m ²
Alfresco	15.75 m ²
Verandah	4.81 m ²
TOTAL	228.51 m²
Width	13.99 m
Depth	22.25 m

NOT TO SCALE

HUDSON



Living	202.41 m ²
Garage	42.35 m ²
Alfresco	20.07 m ²
Porch	4.69 m ²
TOTAL	269.52 m²
Width	14.03 m
Depth	21.83 m

NOT TO SCALE

JENSEN



Living	189.38 m ²
Garage	38.40 m ²
Alfresco	20.28 m ²
Porch	3.58 m ²
TOTAL	251.64 m²
Width	14.39 m
Depth	20.15 m

NOT TO SCALE

EMMERSON



Living	178.18 m ²
Garage	38.82 m ²
Porch	10.37 m ²
TOTAL	227.37 m²

Width	15.95 m
Depth	18.95 m

NOT TO SCALE

MADISON



Living	228.78 m ²
Garage	37.21 m ²
Alfresco	20.17 m ²
Porch	13.47 m ²
TOTAL	299.65 m²
Width	16.5 m
Depth	22.28 m

NOT TO SCALE





 **Format**
HOMES



SORRENTO



Living	206.07 m ²
Garage	39.95 m ²
Alfresco	19.58 m ²
Porch	2.34 m ²
TOTAL	267.94 m²
Width	14.99 m
Depth	21.95 m

NOT TO SCALE

MARTINDALE



Living	221.03 m ²
Garage	41.77 m ²
Alfresco	19.66 m ²
Porch	5.92 m ²
TOTAL	288.38 m²

Width	15.47 m
Depth	23.99 m

NOT TO SCALE

SPRINGVALE



Living	194.93 m ²
Garage	38.12 m ²
Alfresco	14.40 m ²
Verandah	8.05 m ²
TOTAL	255.50 m²
Width	15.59 m
Depth	19.79 m

NOT TO SCALE

KINGSFORD



Living	229.33 m ²
Garage	41.64 m ²
Alfresco	13.81 m ²
Verandah	7.89 m ²
TOTAL	292.17 m²
Width	15.95 m
Depth	20.51 m

NOT TO SCALE

TENNYSON



Living	230.37 m ²
Garage	39.10 m ²
Alfresco	14.15 m ²
Porch	12.66 m ²
TOTAL	296.28 m²

Width	15.95 m
Depth	21.23 m

NOT TO SCALE

HINDMARSH



Living	230.38 m ²
Garage	38.91 m ²
Verandah	13.81 m ²
TOTAL	283.10 m²
Width	16.09 m
Depth	20.35 m

NOT TO SCALE

FLORENCE



Living	238.94 m ²
Garage	38.02 m ²
Porch	5.61 m ²
TOTAL	282.57 m²

Width	17.03 m
Depth	20.63 m

NOT TO SCALE

FLEMINGTON




Living	201.71 m ²
Garage	42.13 m ²
Alfresco	26.01 m ²
Porch	5.62 m ²
Verandah	7.49 m ²
Balcony	4.59 m ²
TOTAL	287.55 m²

Width	8.99 m
Depth	23.23 m

NOT TO SCALE

SEATTLE

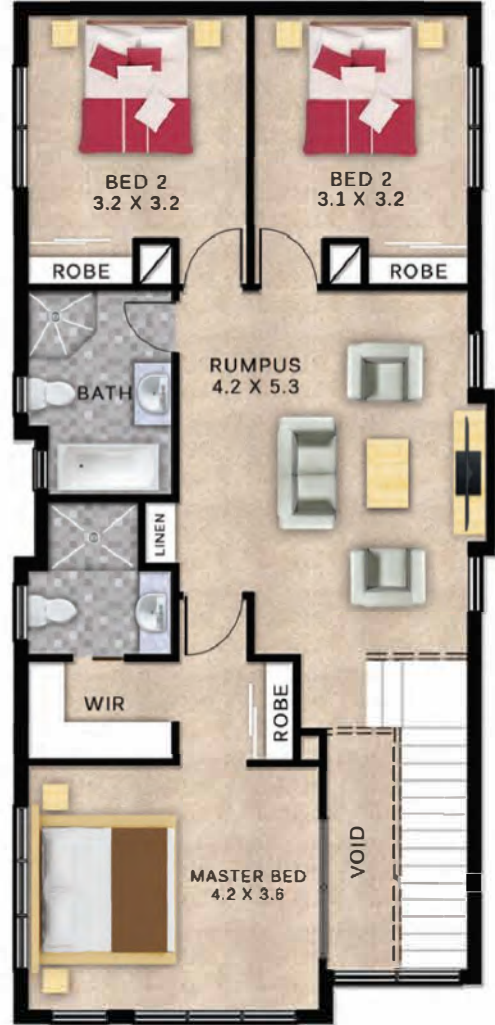

Living	200.70 m ²
Garage	37.43 m ²
Alfresco	12.36 m ²
Porch	12.92 m ²
TOTAL	263.41 m²
Width	8.99 m
Depth	21.55 m

NOT TO SCALE

TORRENS



Living	180.97 m ²
Garage	21.04 m ²
Alfresco	24.23 m ²
Porch	9.71 m ²
Balcony	9.71 m ²
TOTAL	245.66 m²
Width	9.1 m
Depth	21.61 m

NOT TO SCALE